

General Notes

Key:

- Chauvet F-910WW
- 5 Chn Mode
- Chauvet E-910FC
- 10 Chn Mode
- 25deg-50deg
- Chauvet F-915FC
- 11 Chn Mode
- Chauvet Maverick
- MK2
- 33 Chn Mode
- Selecon PLL Fresnel
- 5 Chn Mode

Notes:

- 4x PDL56
- 2x 12way Dimmer
- 2x 12way Distro
- 2x Data split
- Shared between Nui and Iti*
- LX Control:
- Tapere Nui Hog4 RoadHog
- Tapere Iti Hog4 HedgeHog

Tapere nui Balcony indicated by Hatch




- Height under balcony 3.5m
- Height to balcony floor 3.8m
- Tapere Nui height to grid 6.3m
- Tapere Iti Height to grid 4.1m

Suspended RSJ in Nui.
90mm wide 210mm deep
6360mm to underside



PA Hang

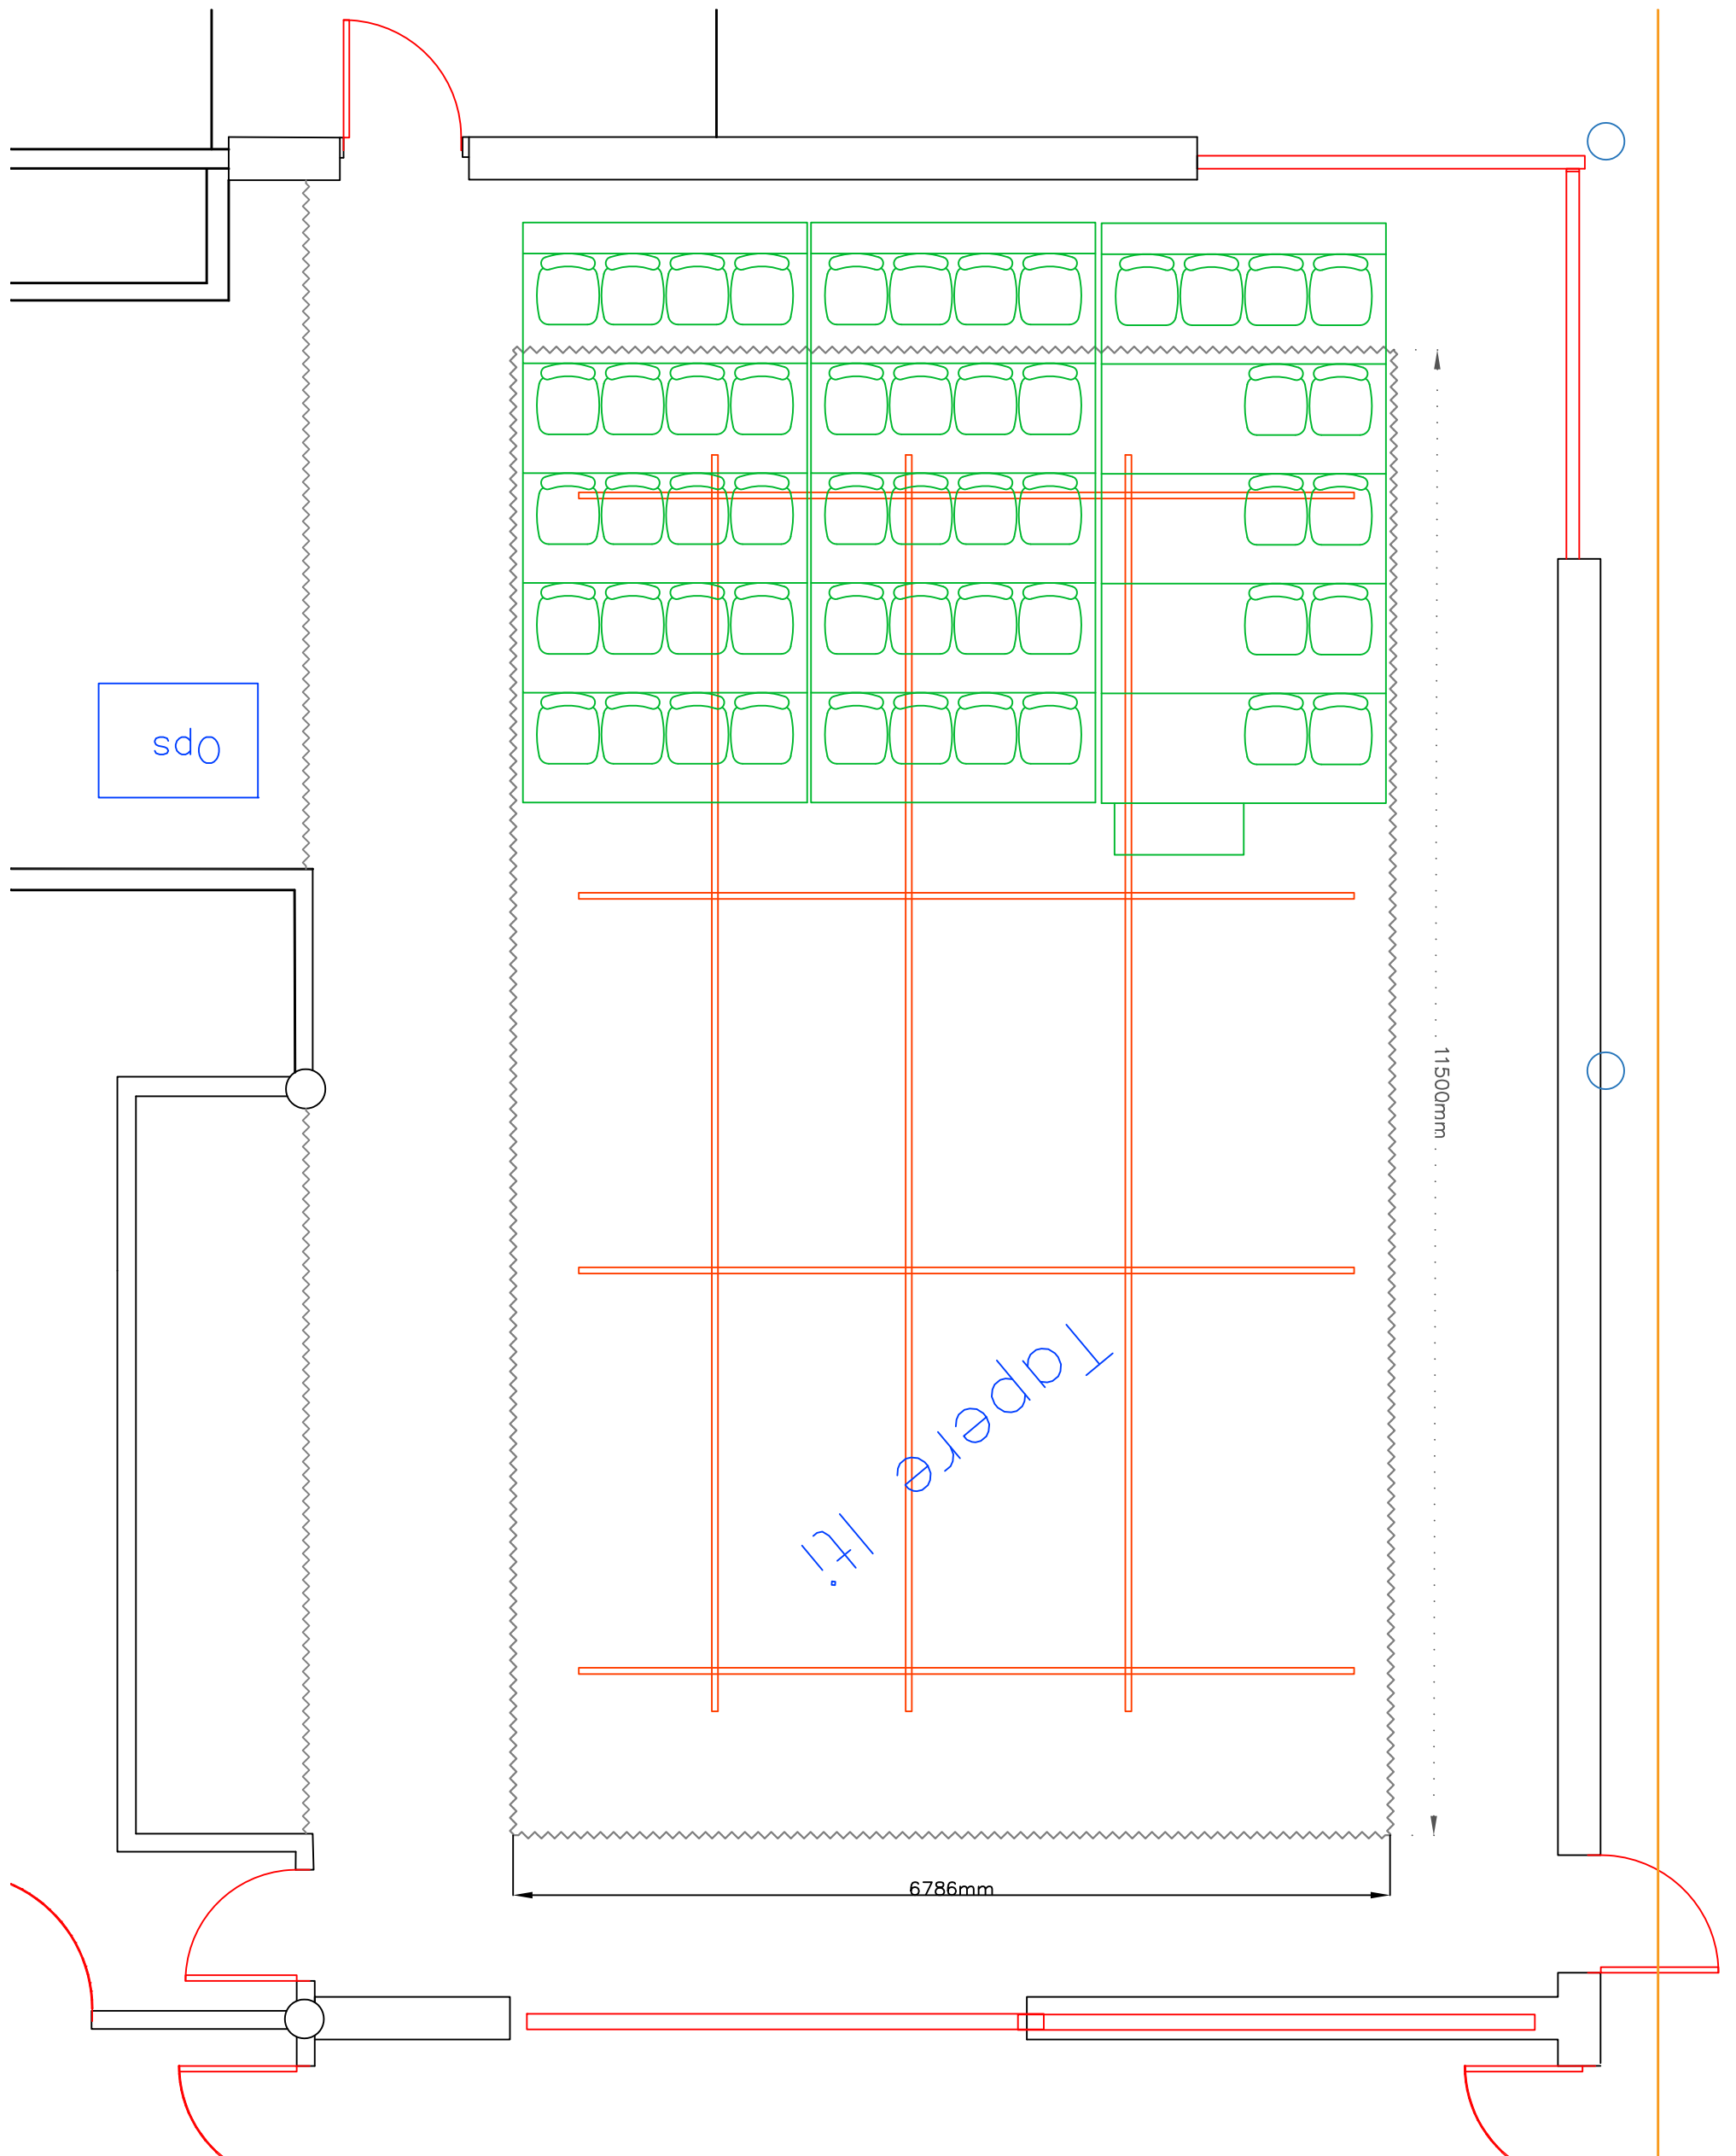

Drawing	Iti Plan	Sheet	6/8
Date	01-08-2019		
Scale	1:25 @ A3		